



PW-RP-A (원수공급펌프)
RAW WATER FEED PUMP
FLOW RATE : 3.5M³/HR X 30MH
MATERIAL : SUS-316

PW-AC-01 (활성탄 여과장치)
A/C MICRO FILTER
5 MICRON CARTRIDGE
217Ø X 970H
500MM X 4SET

PW-MF-01 (정밀 여과장치)
MICRO FILTER
1 MICRON CARTRIDGE
217Ø X 970H
500MM X 4SET

PW-HP-A (역삼투 고압펌프)
R/O PRESSURE PUMP
FLOW RATE : 3.5M³/HR X 107MH
MATERIAL : SUS-316

PW-RO-01 (역삼투압 장치)
REVERSE OSMOSYS SYSTEM
FLOW RATE : 2.0M³/HR X 40M³/DAY
ELEMENT : 4040BW X 10 SET
HIGH PRESSURE VESSEL : 4080 X 5 SET

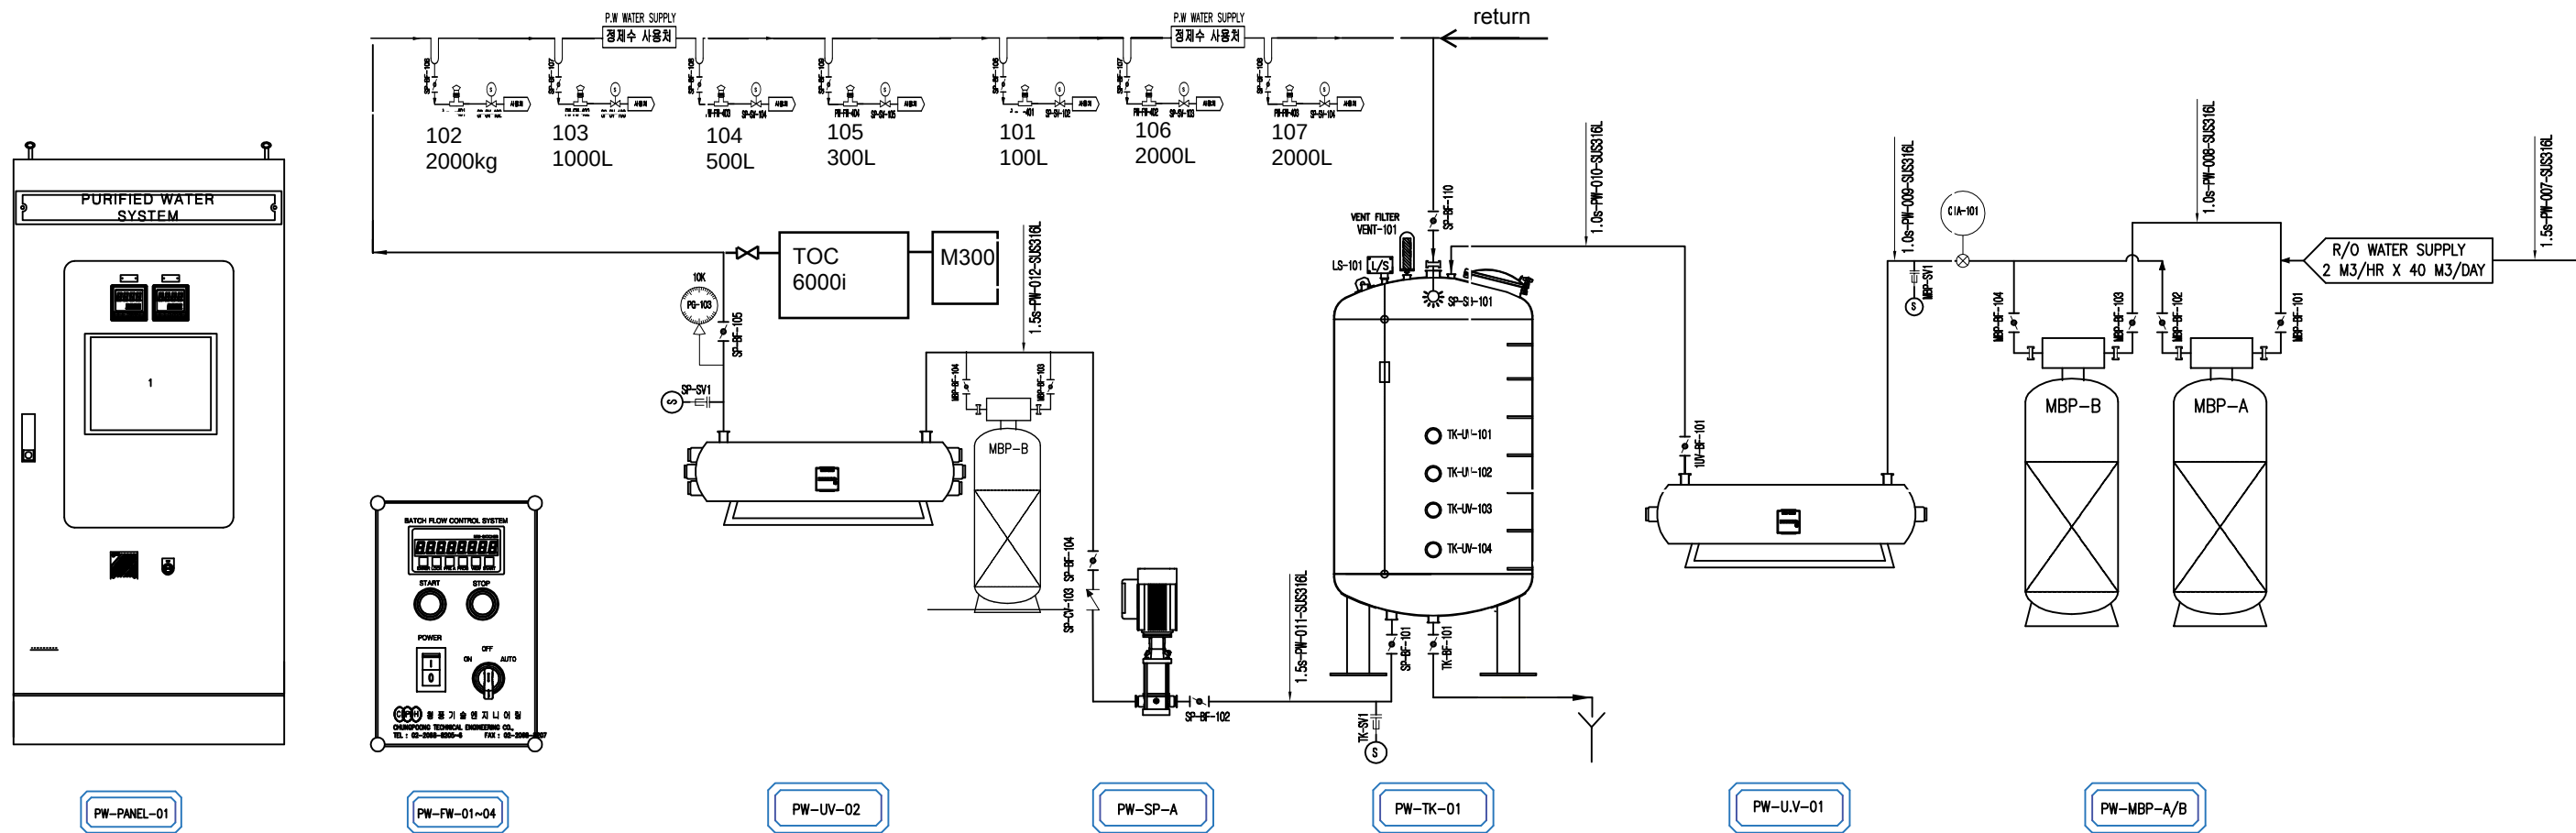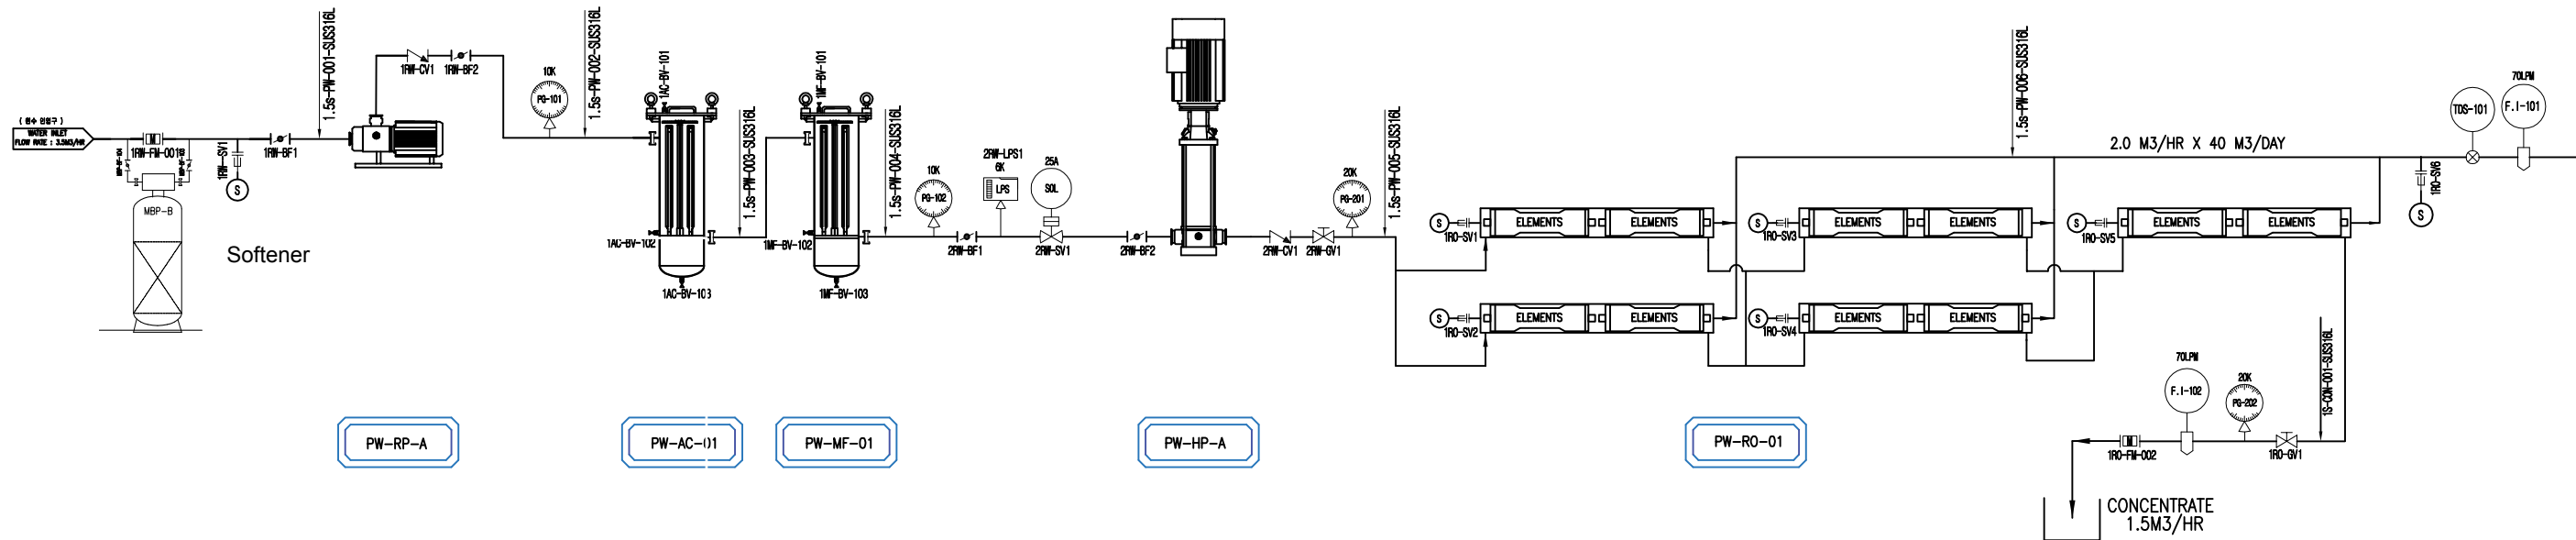

PW-PANEL-01 (자동제어 패널)
TYPE : PLC TOUCH SCREEN PANEL
FLOW RATE : 5.0M³/HR
700W X 400D X 1,200H
MATERIAL : SUS-304

FW-01~04 (자동제어 유량계 판넬)
TYPE : PANEL MOUNTED
FLOW RATE : 5.0M³/HR
200W X 150D X 200H
MATERIAL : SUS-304

PW-UV-02 (2ST 자외선 살균장치)
U-V STERILIZER SYSTEM
FLOW RATE : 5.0M³/HR
100W X 200D X 1,200H

PW-SP-A (정제수 순환펌프)
P.W WATER SUPPLY PUMP
FLOW RATE : 5.0M³/HR X 42MH
MATERIAL : SUS-316

PW-TK-01 (정제수 저장탱크)
P.W WATER STORAGE TANK
CAPACITY : 5,000 LITER
1,800Ø X 2,000H
MATERIAL : SUS-316

PW-UV-01 (1ST 자외선 살균장치)
U-V STERILIZER SYSTEM
FLOW RATE : 2.0M³/HR (13x52)
100W X 200D X 1,200H

PW-MBP-A/B (혼합용 이온교환수지)
MIXED BED D.I. POLISHER
FLOW RATE : 2.0M³/HR
MATERIAL : F.R.P TANK
330Ø X 1,370H

NO	PROJECT	DRAWING TITLE	DATE	SCALE	DESIGNED BY	CHECKED BY	APPROVED BY	DRAWING NO	CHUNGPOONG TECHNICAL ENGINEERING CO.,
1	I-LABS	PURIFIED WATER SYSTEM P&ID	2023-4	NONE	KIM	KIM.Y.G	KIM.Y.G	CP-P&ID-01	COPH 청풍기술엔지니어링